

Home Insert Annotate Structure Massing & Site Collaborate View Manage Modify

Modify Select

Build: Wall, Door, Window, Component, Column, Roof, Ceiling, Floor, Curtain System, Curtain Grid, Mullion

Model: Model Text, Model Line, Model Group

Circulation: Railing, Ramp, Stairs

Opening: By Face, Shaft, Vertical, Dormer

Datum: Level, Grid

Room & Area: Room, Area, Legend, Tag

Work Plane: Set, Show, Ref Plane

Properties

3D View: {3D} Edit Type

Graphics

- View Scale: 1 : 100
- Scale Value: 1; 100
- Detail Level: Medium
- Visibility/Graphics: Edit...
- Visual Style: Realistic
- Graphic Display O...: Edit...
- Discipline: Architectural
- Analysis Display S...: None
- Sun Path:

Identity Data

- View Name: {3D}
- Dependency: Independent
- Title on Sheet
- Default View Tem...: None

Extents

- Crop View:

Properties help Apply

09B78 2010-12-09 RKR CAD (Revit).rv...

Views (all)

- Floor Plans
- Ceiling Plans
 - 100 NIEVAU -1
 - 100 NIEVAU -1a
 - 101 NIEVAU 0
 - 102 NIEVAU 1
 - 102 roof mid
 - 103
 - 104
- 3D Views
 - 3D View 1
 - {3D}
- Elevations (Building Elevation)
 - East
 - North
 - South
 - West
- Sections (Building Section)
- Renderings
 - 3D- 1



Home Insert Annotate Structure Massing & Site Collaborate View Manage Modify

Modify Select Build Model Circulation Opening Datum Room & Area Work Plane

Wall Door Window Component Column Roof Ceiling Floor Curtain System Curtain Grid Mullion Model Text Model Line Model Group Railing Ramp Stairs By Face Shaft Vertical Wall Level Grid Room Area Set Legend Show Ref Plane Tag

Properties

Floor Plan: 101 NIVEAU 0 Edit Type

Graphics


View Scale	1 : 100
Scale Value	1: 100
Display Model	Normal
Detail Level	Fine
Detail Number	1
Rotation on Sheet	None
Visibility/Graphics ...	Edit...
Visual Style	Wireframe
Graphic Display O...	Edit...
Underlay	None
Underlay Orientation	Plan
Orientation	Project North
Wall Join Display	Clean all wall joins
Discipline	Architectural
Color Scheme Loc...	Background
Color Scheme	<none>


Properties help Apply

09B78 2010-12-09 RKR CAD (Revit).rv...

Views (all)

- Floor Plans
 - 100 NIEVAU -1
 - 100 NIEVAU -1a
 - 101 NIVEAU 0**
 - 102 NIEVAU 1
 - 102 roof mid
 - 103
 - 104
 - Site
- Ceiling Plans
 - 100 NIEVAU -1
 - 100 NIEVAU -1a
 - 101 NIVEAU 0
 - 102 NIEVAU 1
 - 102 roof mid
 - 103
 - 104
- 3D Views

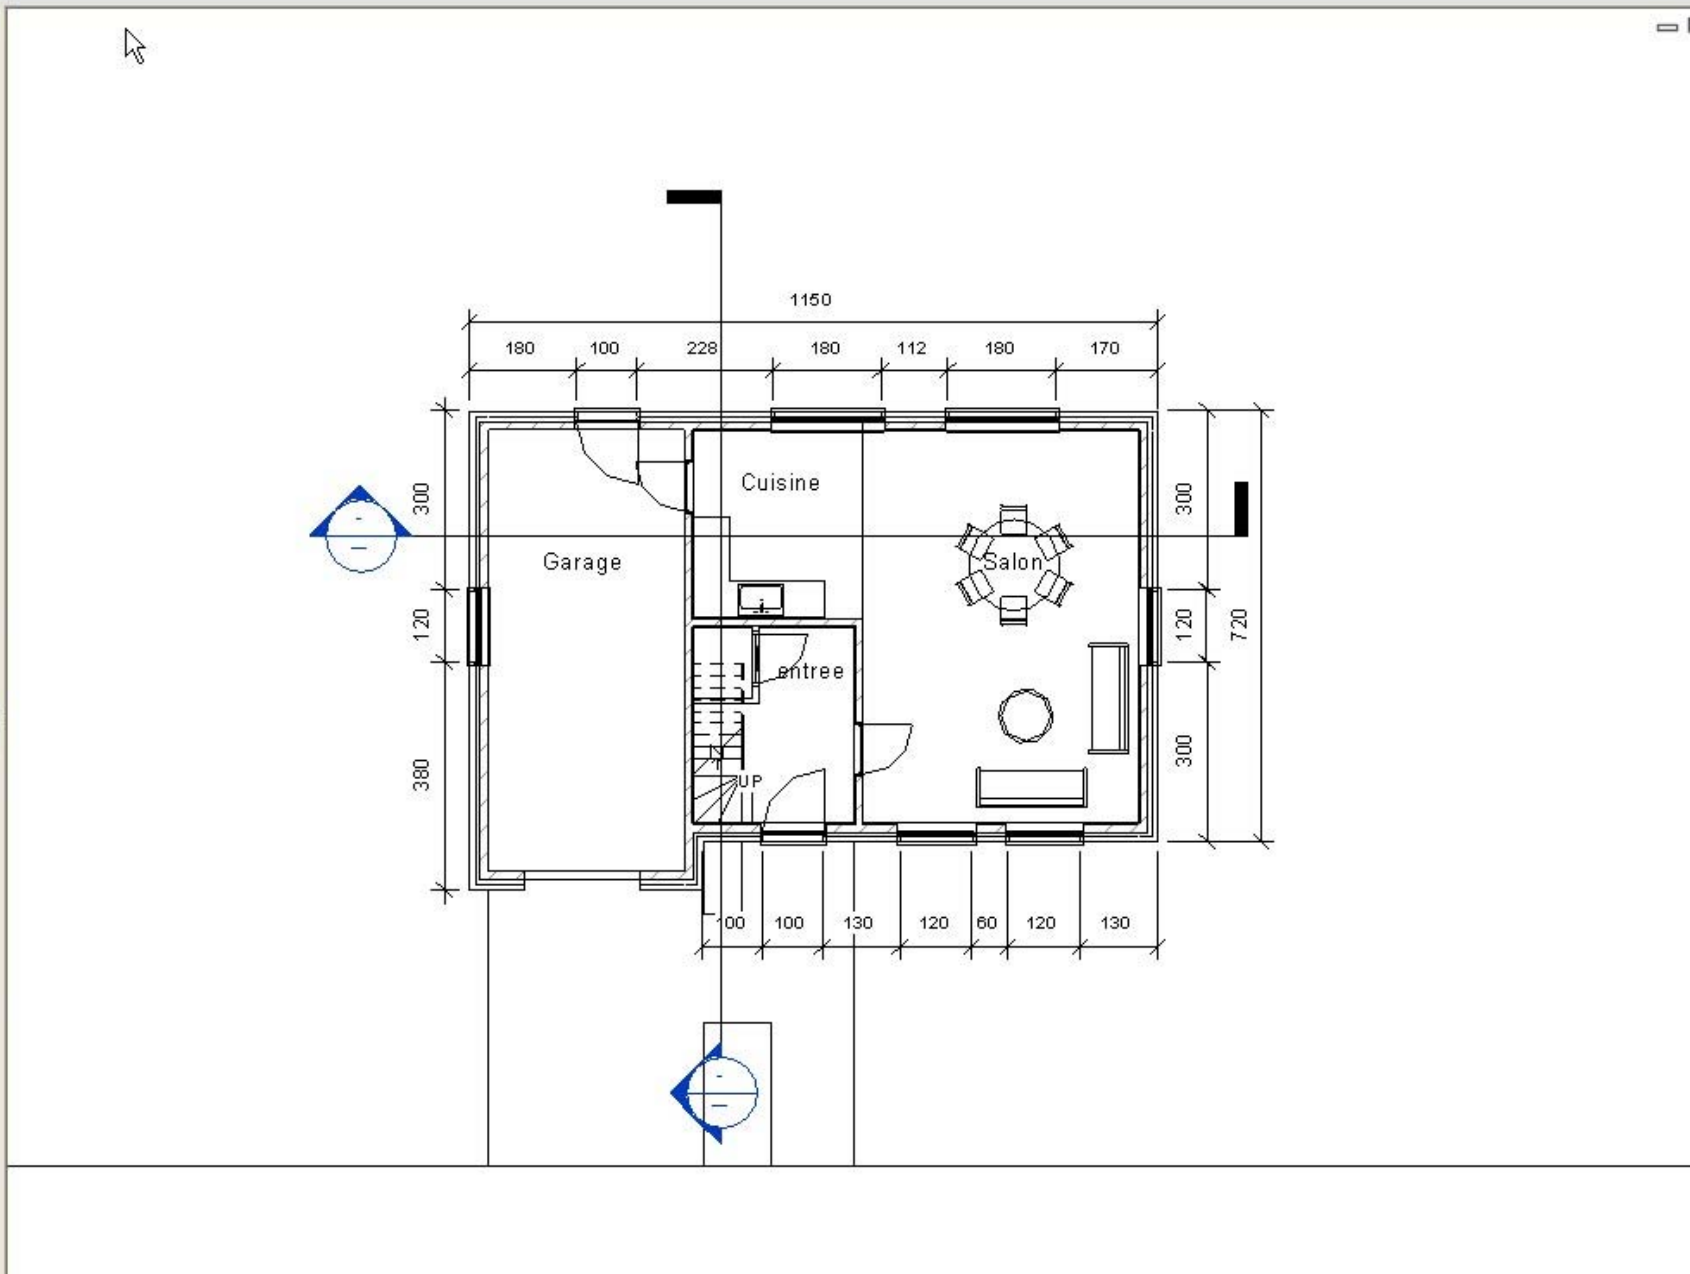

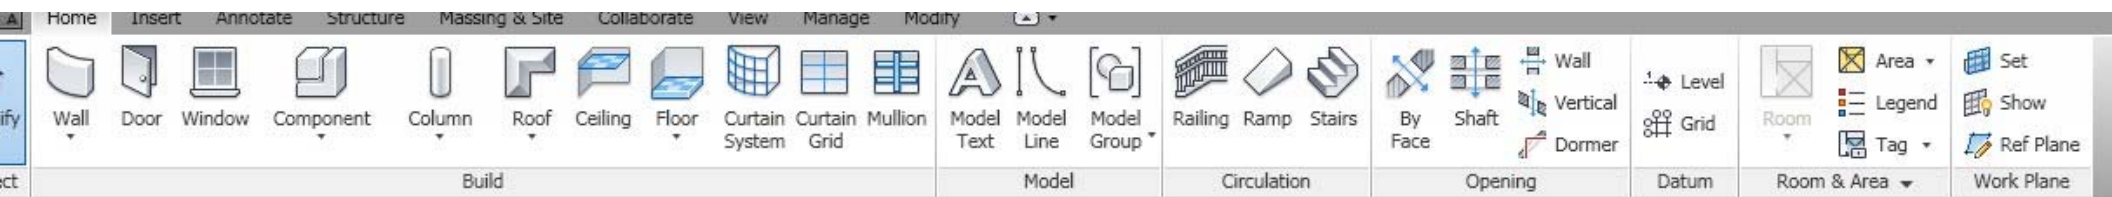

Properties

Section: Section 1 Edit Type


Graphics


- View Scale: 1 : 100
- Scale Value 1: 100
- Display Model: Normal
- Detail Level: Fine
- Visibility/Graphics: Edit...
- Visual Style: Hidden Line
- Graphic Display Options: Edit...
- Scale at scales coordinate: 1 : 100
- Discipline: Architectural
- Color Scheme Location: Background
- Color Scheme: <none>
- Analysis Display Settings: None
- Path:
- Identity Data
- View Name: Section 1
- Dependency: Independent

[Properties help](#) Apply

2010-12-09 RKR CAD (Revit).rv...

- 101 NIVEAU 0
- 102 NIVEAU 1
- 102 roof mid
- 103
- 104
- 3D Views
 - 3D View 1
 - {3D}
- Elevations (Building Elevation)
 - East
 - North
 - South
 - West
- Sections (Building Section)
 - Section 1**
 - Section 2
- Renderings
 - 3D- 1

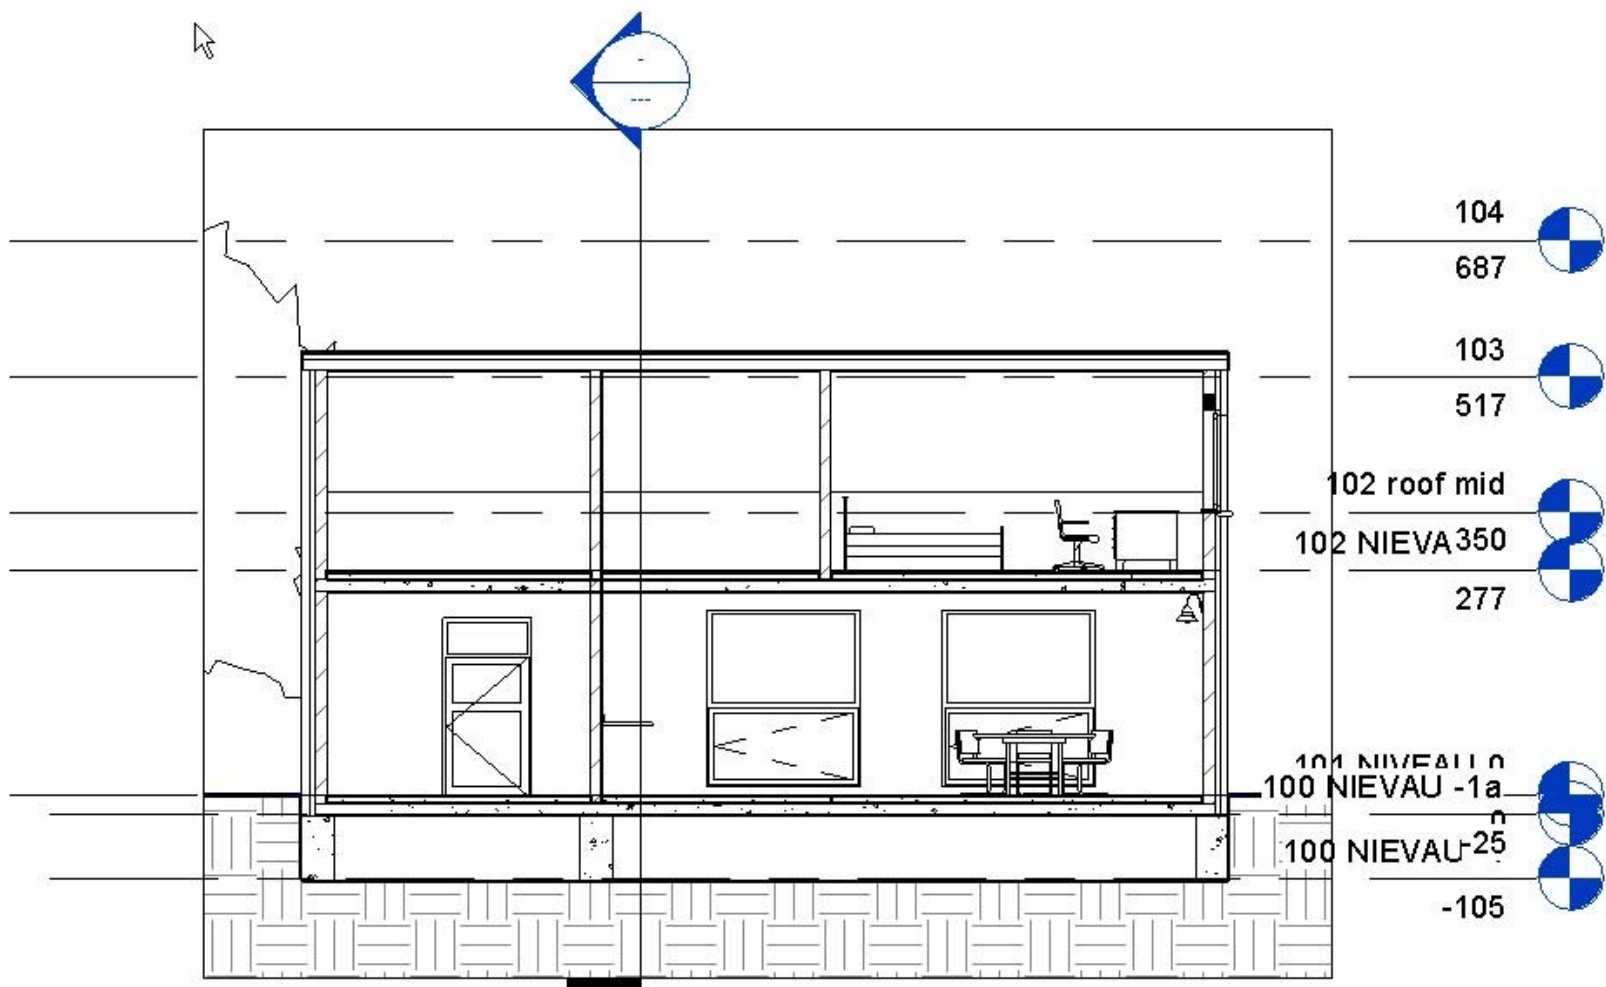

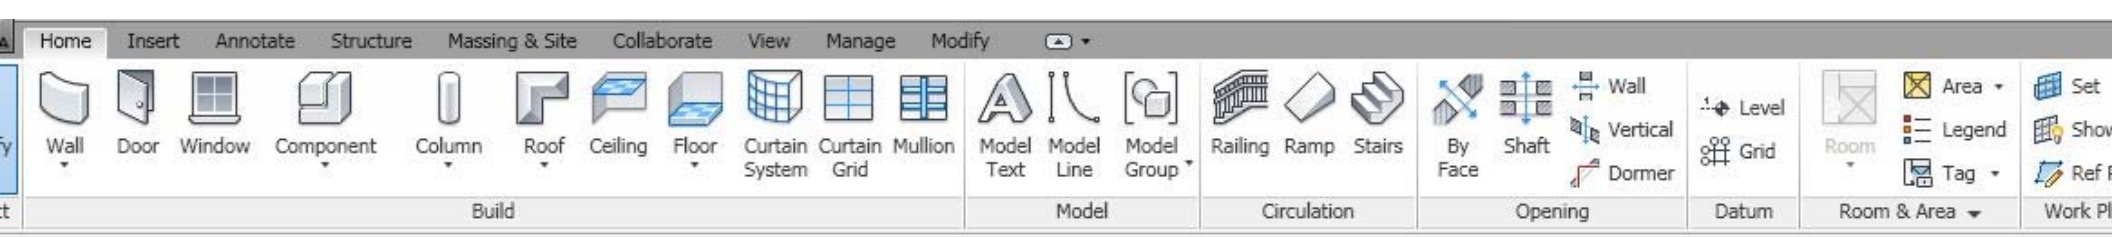

Properties

Orientation: North

Edit Type

Scale: 1 : 100

Display Value: 100

Display Model: Normal

Detail Level: Coarse

Visibility/Graphics: Edit...

Line Style: Hidden Line

Graphic Display Options: Edit...

Detail scales coefficient: 1 : 5000

Line Style: Architectural

Display Scheme Location: Background

Display Scheme: <none>

Analysis Display Style: None

Reference Label

Path

Visibility Data

Name: North

Properties help

Apply

2010-12-09 RKR CAD (Revit).rv...

- 101 NIVEAU 0
- 102 NIEVAU 1
- 102 roof mid
- 103
- 104
- 3D Views
 - 3D View 1
 - {3D}
- Elevations (Building Elevation)
 - East
 - North**
 - South
 - West
- Sections (Building Section)
- Renderings
 - 3D_1
 - 3D View 2
- Walkthroughs
 - Walkthrough ?

